
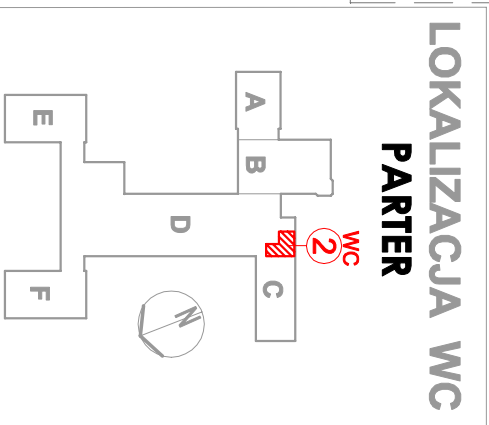



2	PARTER
	WC CHŁOPCÓW

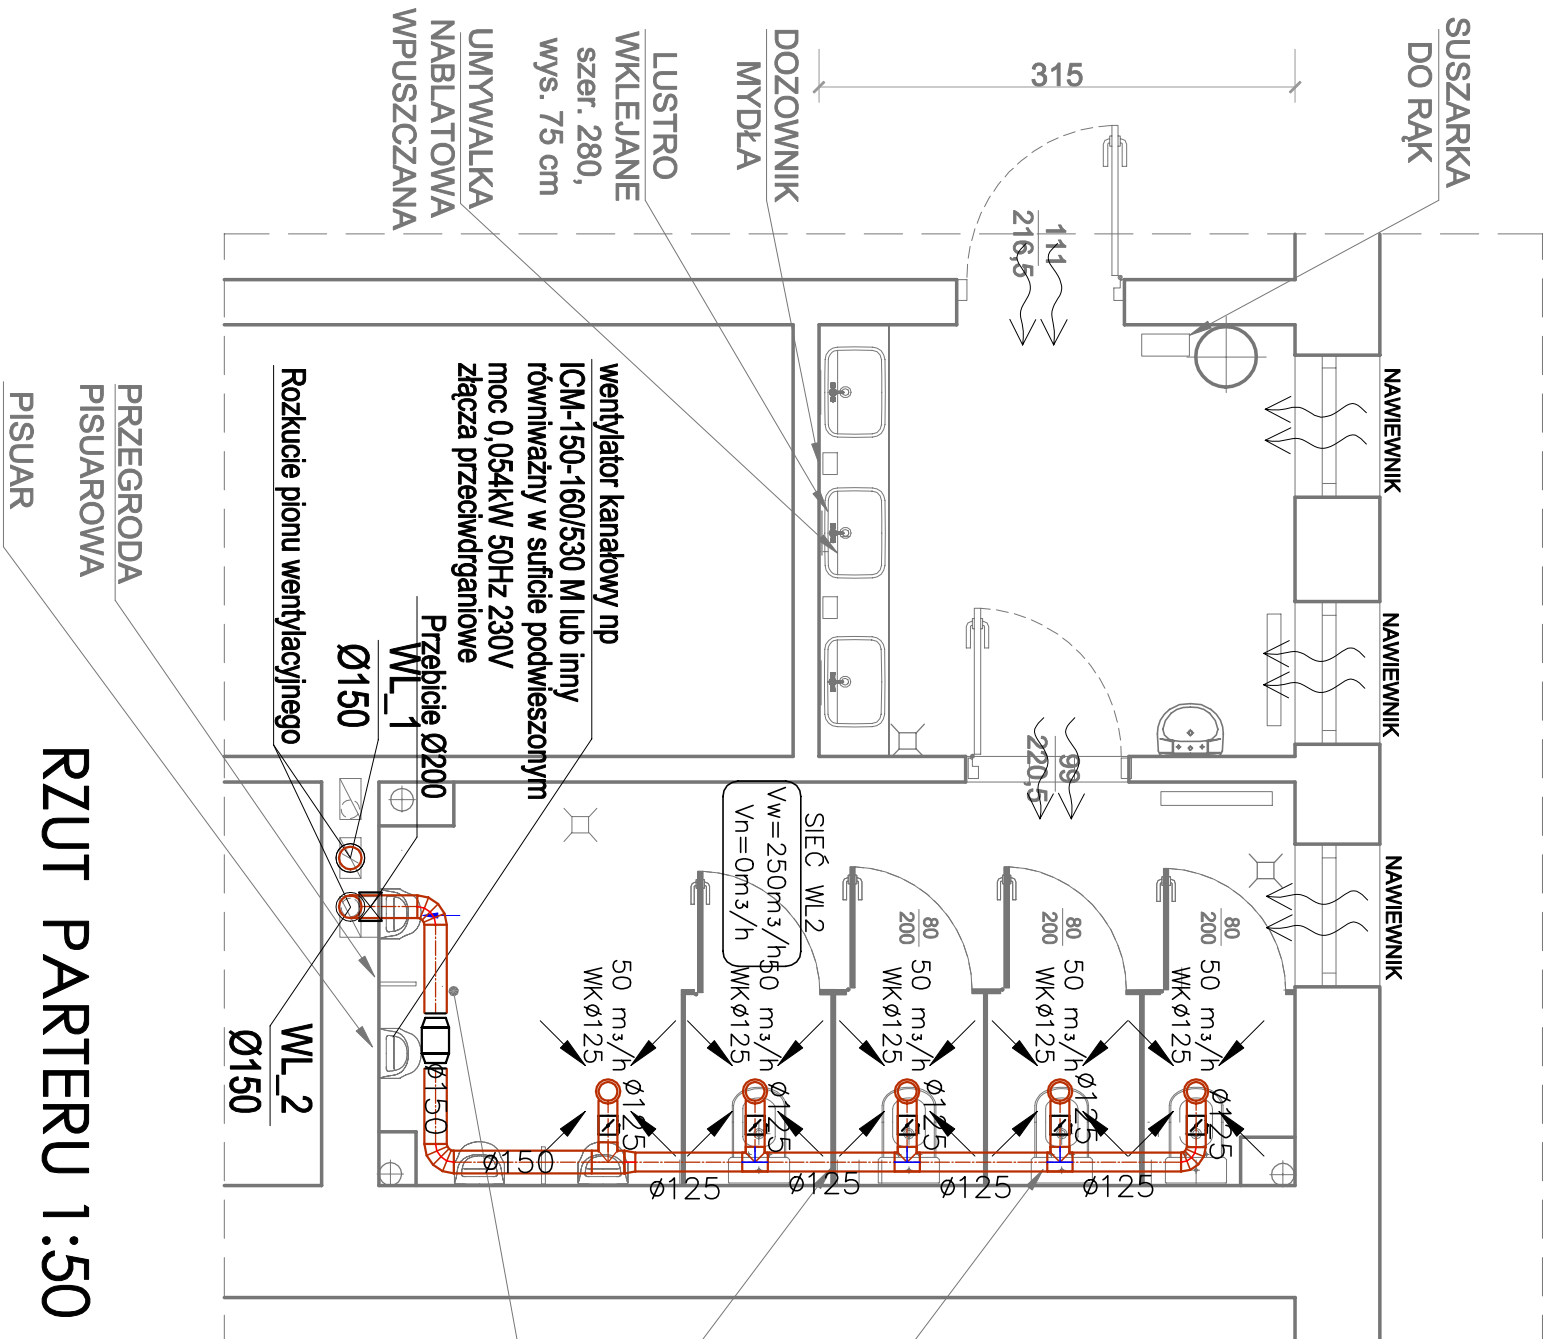

## LEGENDA

- The diagram illustrates the symbols for the components of a mechanical ventilation system with heat recovery. It includes:

  - A circle containing the text "W2" and "Ø125", representing the fan.
  - A circle containing the text "50 m<sup>3</sup>/h", representing the flow rate.
  - A square containing a diagonal line, representing the manual valve.
  - A wavy line, representing the air transfer through the door.
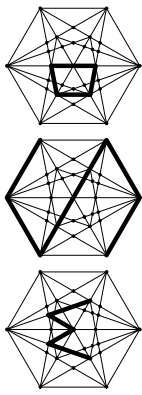
<b>DS W P R O J E K T S P. Z O. O.</b> adres: ul. Św. Barbary 14/36, 41-516 Chorzów e-mail: dsw@dswprojekt.pl telefon: 736 249 068 strona: dswprojekt.pl			
<b>TEMA:</b> OPRACOWANIE DOKUMENTACJI PROJEKTOWEJ PRZEBUDOWY POMIESZCZEŃ SANITARNYCH W BUDYNKU ZESPOŁU SZKÓŁ CHEMICZNO - MEDYCZNYCH I OGÓLNOKSTALACĄCYCH W TARNOWSKICH GÓRACH		<b>TEMAT RYSUNKU:</b> <b>WC 2</b> <b>RZUT</b> <b>PARTERU</b> <b>INSTALACJA</b> <b>WENTYLACJI</b> <b>MECHANICZNEJ</b>	
<b>OBJEKT:</b> BUDYNEK ZESPOŁU SZKÓŁ CHEMICZNO - MEDYCZNYCH I OGÓLNOKSTALACĄCYCH W TARNOWSKICH GÓRACH, PRZY UL. OPOLSKIEJ 26		<b>PAZA:</b> PROJEKT TECHNICZNY	
<b>INWESTOR:</b> POWIAT TARNOGÓRSKI UL. KARŁUSZOWIEC 5, 42-600 TARNOWSKIE GÓRY		1:50	
<b>PROJEKTANCI:</b> prof. bratny sanitarny sp. z o.o. bratny sanitarny mgr inż. MAŁGORZATA BIELECKA mgr inż. MICHAŁ BARAN		<b>DATA:</b> CZERWIEC 2022 <b>NR RYS.:</b> <b>S-9</b>	